
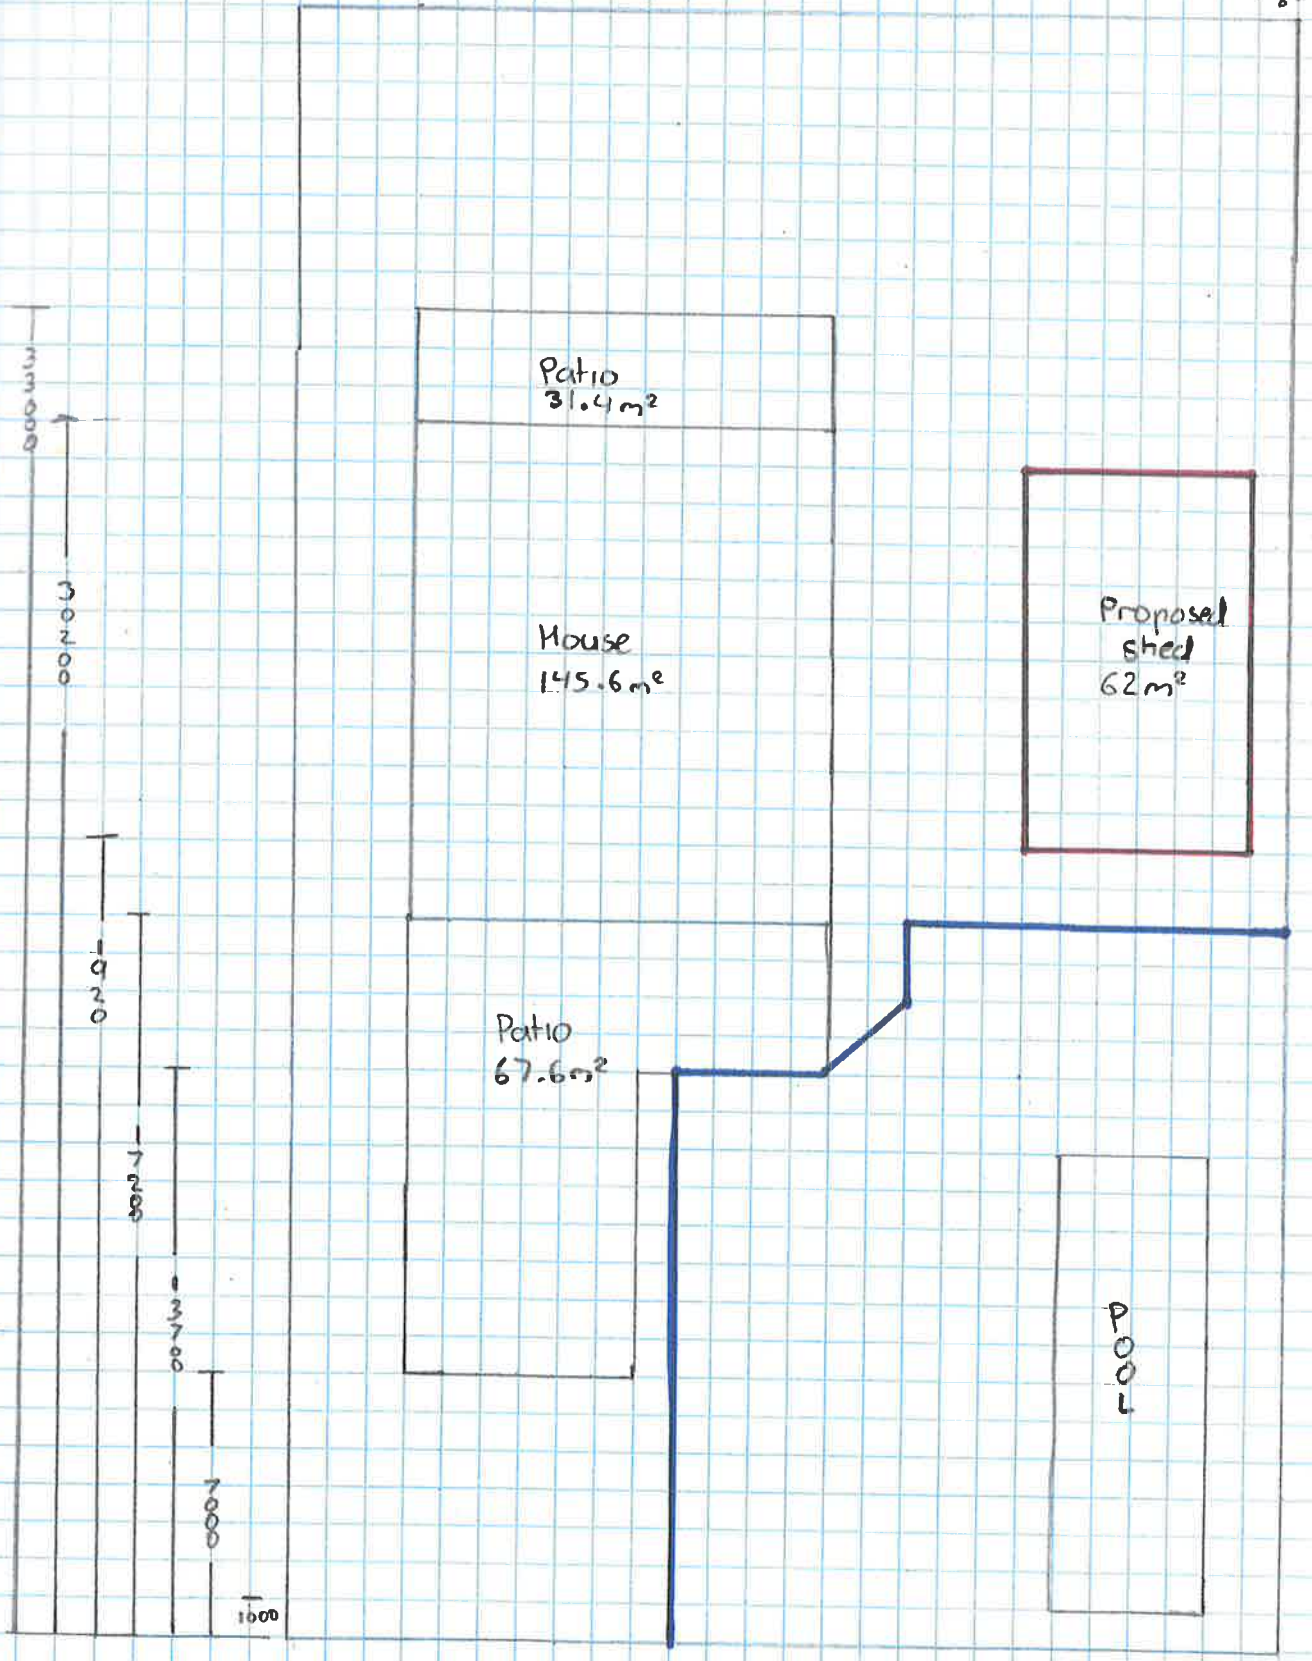


Blue Fence
Red Proposed shed

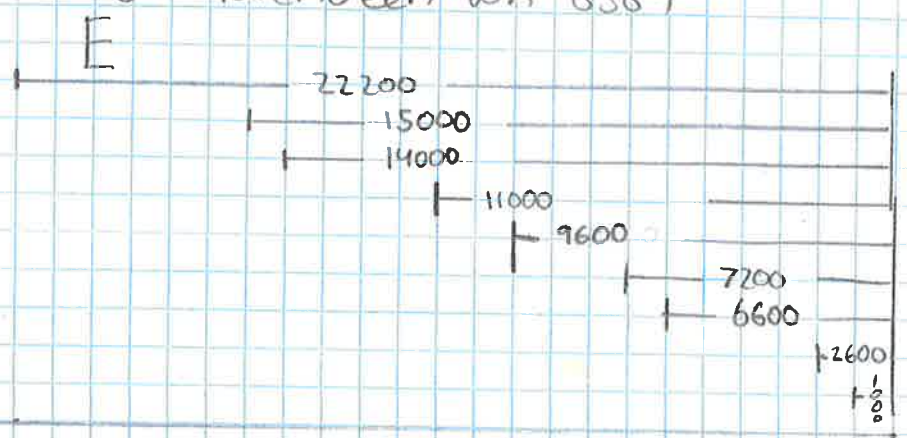

S

W

Proposed Shed

